

DRAFT SUPPLEMENTAL ENVIRONMENTAL IMPACT STATEMENT

Jamul Indian Village



**VOLUME II
APPENDICES**
March 2016

DRAFT SUPPLEMENTAL ENVIRONMENTAL IMPACT STATEMENT

Jamul Indian Village

National Indian Gaming Commission
90 K Street, Suite 200
Washington DC 20002

**VOLUME II
APPENDICES**

March 2016

TABLE OF CONTENTS

TABLE OF CONTENTS


JAMUL INDIAN VILLAGE DRAFT SUPPLEMENTAL ENVIRONMENTAL IMPACT STATEMENT



APPENDICES

Appendix 1	Access Road Mitigation Option Plans
Appendix 2	Geotechnical Study
Appendix 3	Botanical Surveys
Appendix 4	Traffic Impact Study
Appendix 5	Access Road Option Phase 1 Survey
Appendix 6	Jamul Gaming Facility Preliminary Hydraulic Study
Appendix 7	Jamul Gaming Facility Soil Erosion Plan
Appendix 8	Jamul Gaming Facility Air Quality Data Sheets
Appendix 9	California Gnatcatcher Surveys; Quino Checkerspot Butterfly; Hermes Copper Butterfly
Appendix 10	Jamul Gaming Facility Mitigation Monitoring and Reporting Plan
Appendix 11	Jamul Gaming Facility Subarea Master Plan for Potable Water Service
Appendix 12	Jamul Gaming Facility Wastewater Treatment and Re-Use Analysis
Appendix 13	Jamul Gaming Facility Fire Protection Plan

APPENDIX 1

ACCESS ROAD MITIGATION OPTION PLAN

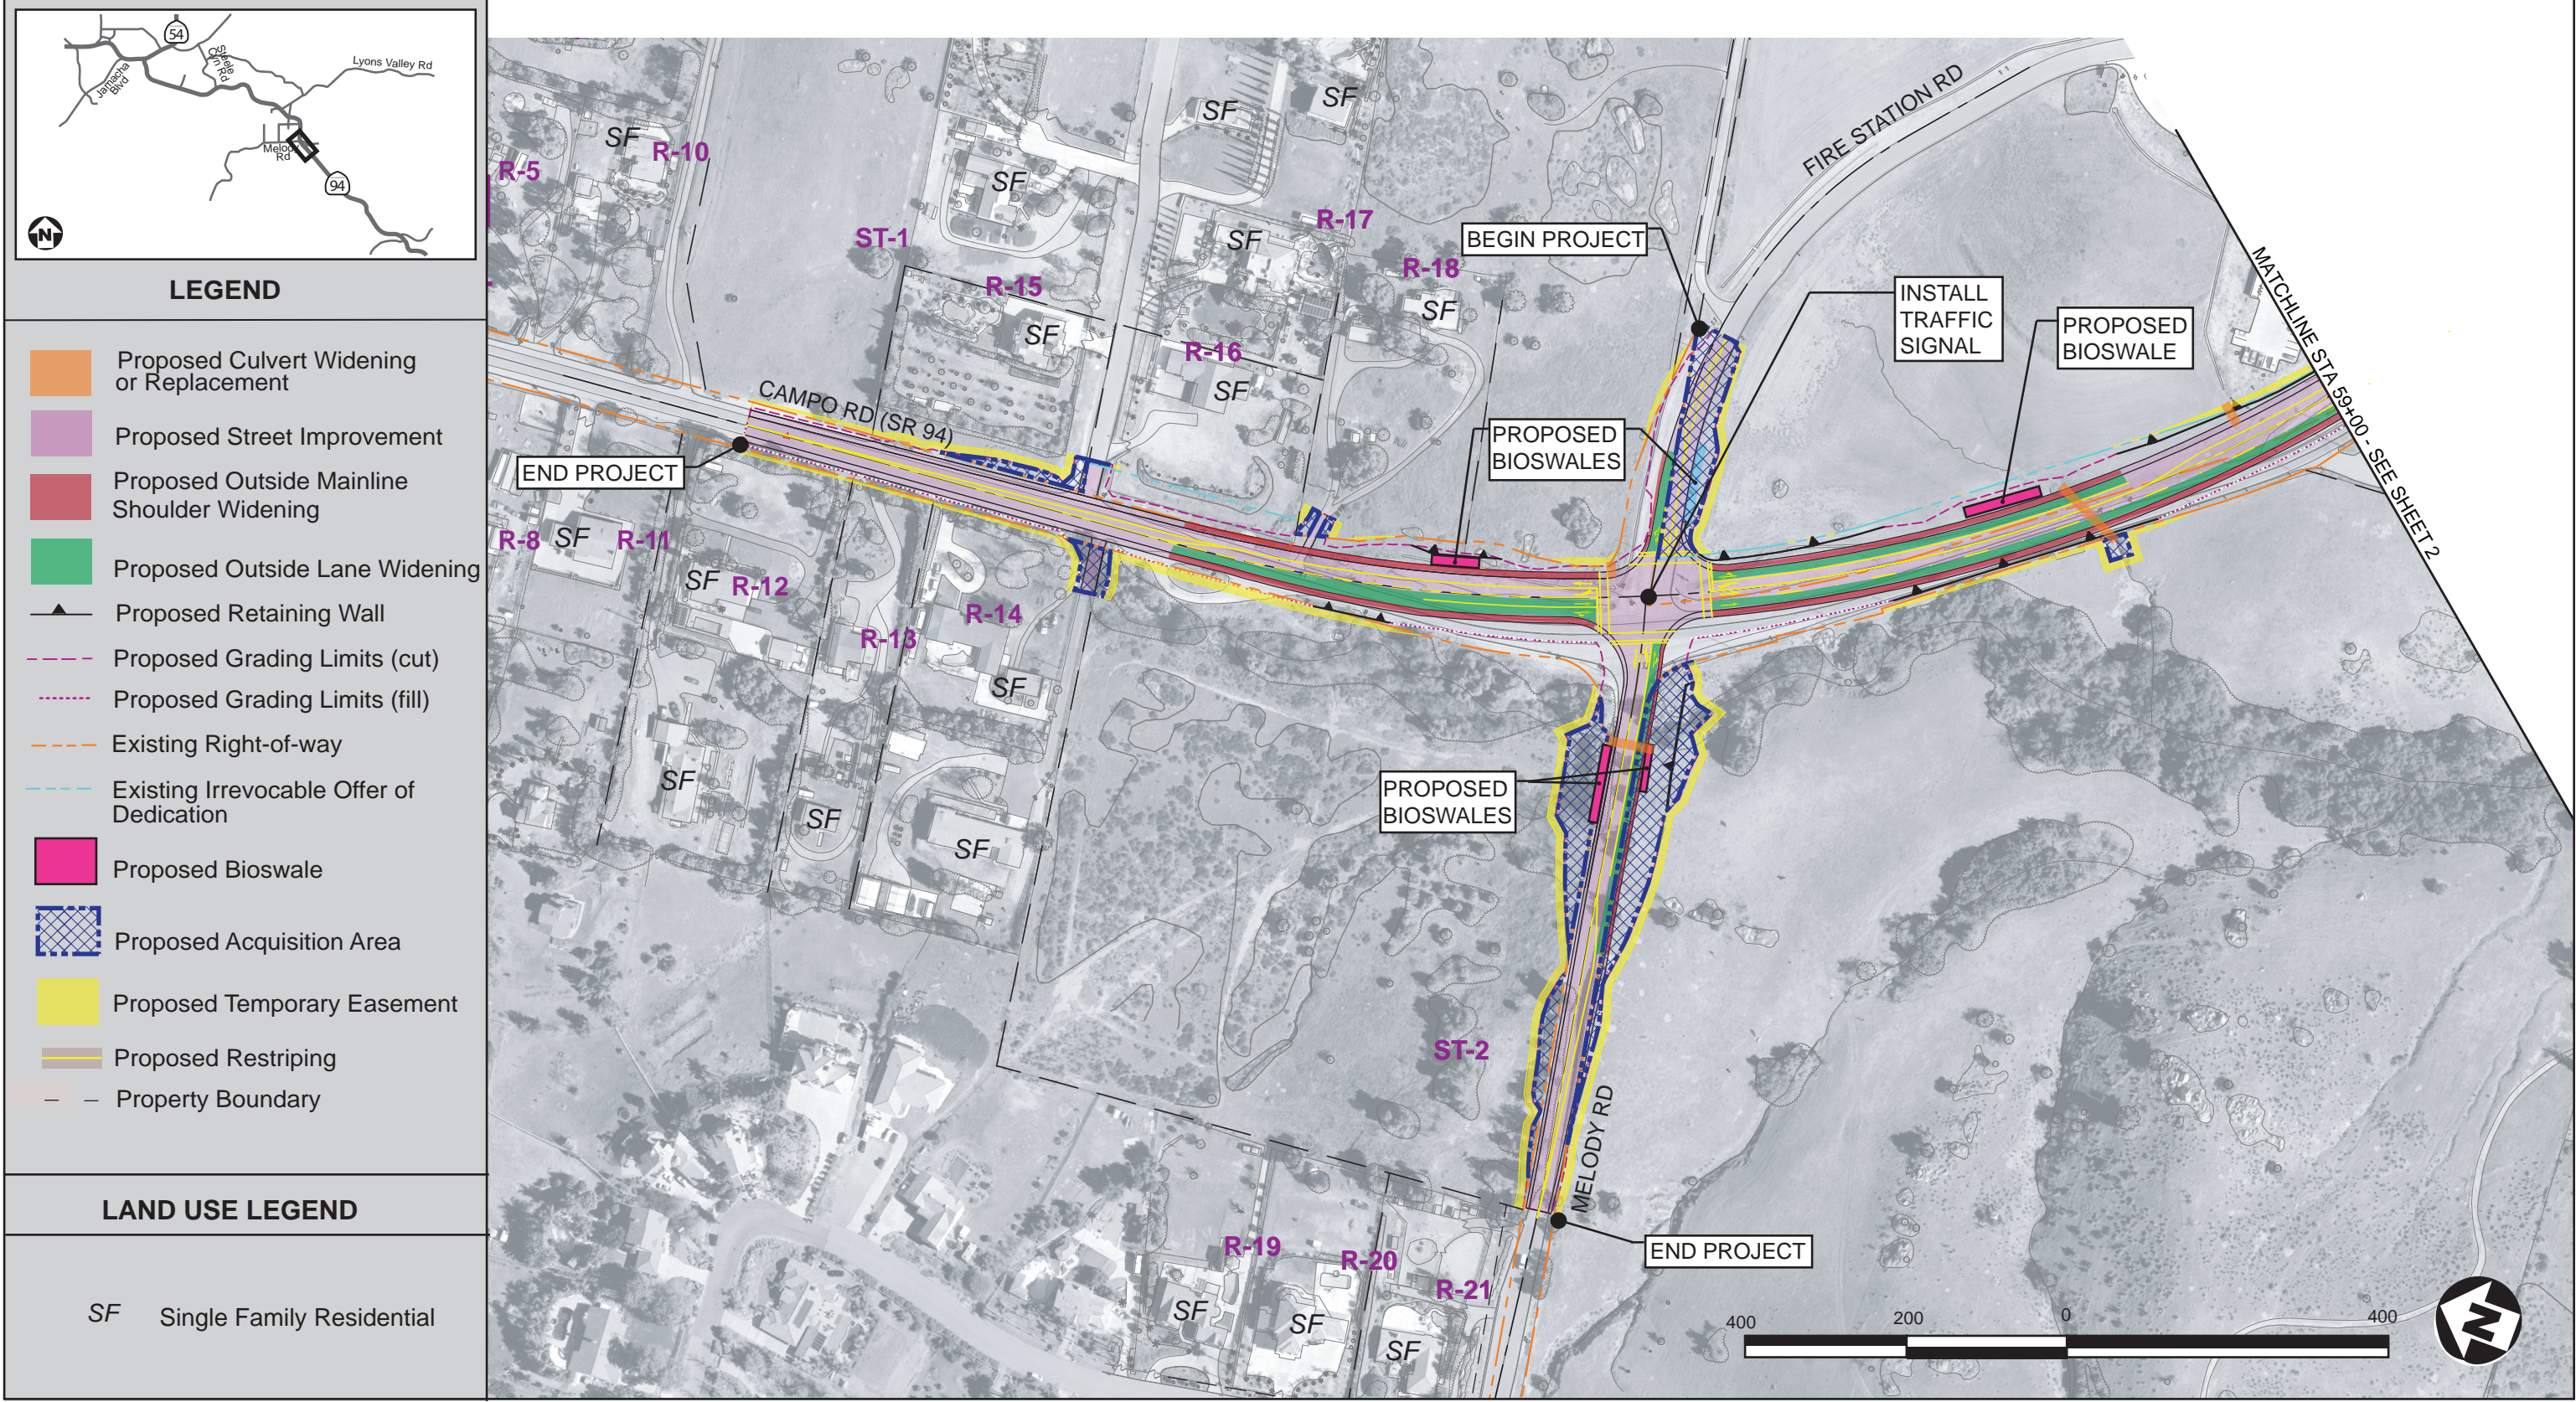

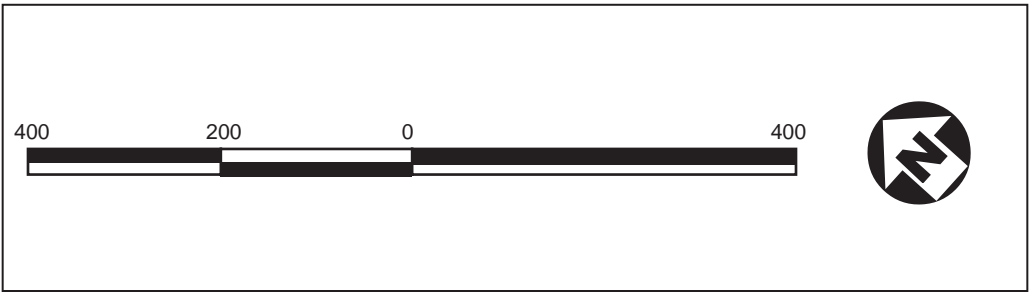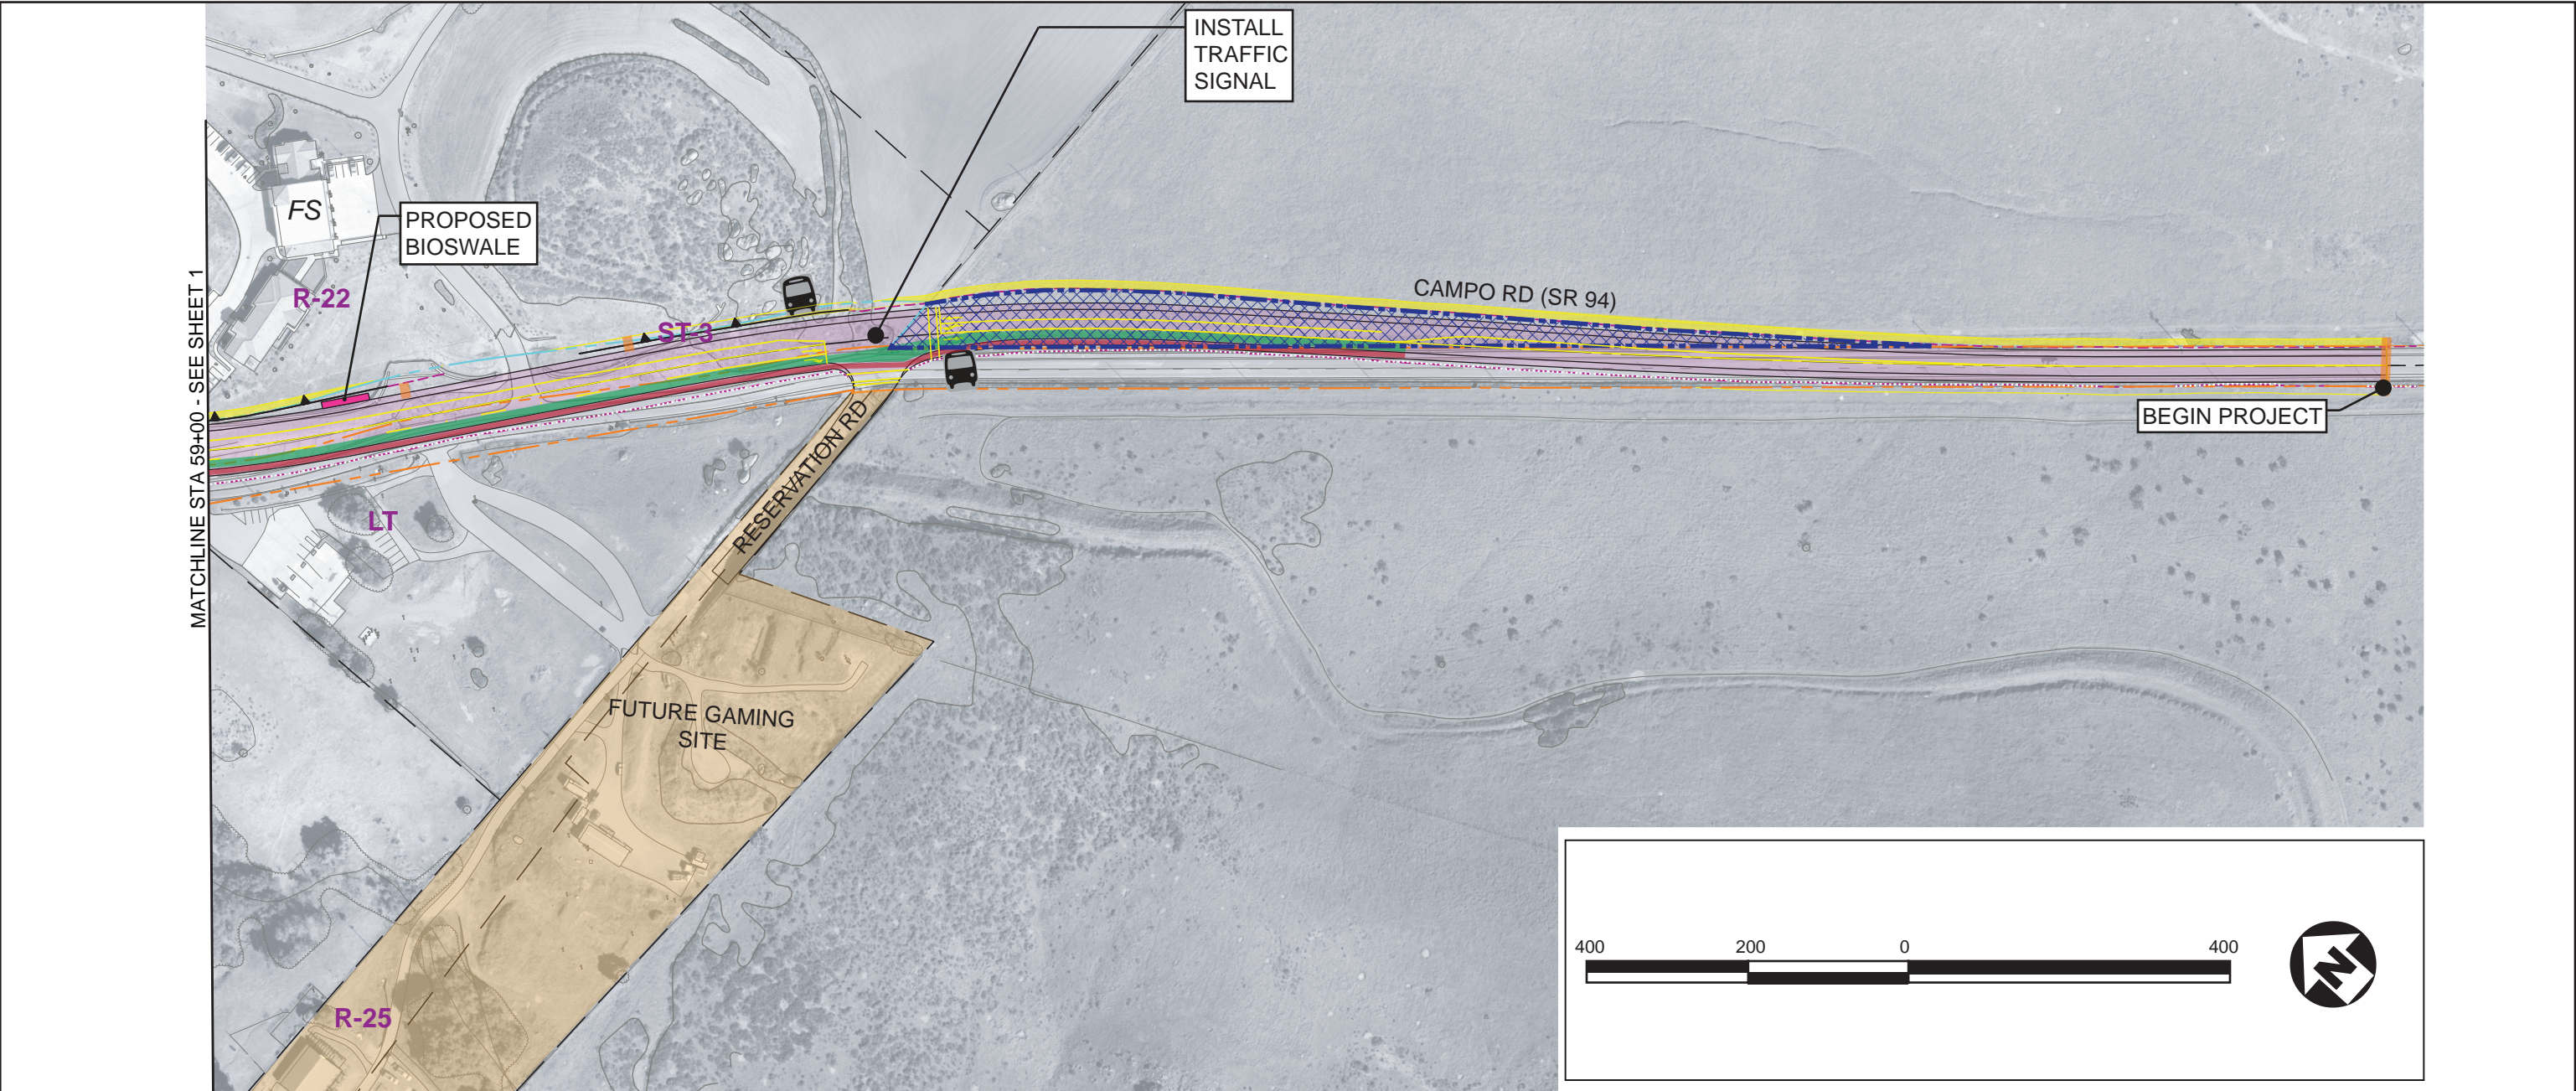

LEGEND


<div style="display: flex; justify-content: space-between;"> <div style="width: 48%;"> <div style="display: flex; justify-content: space-between; margin-bottom: 5px;"><div style="width: 15px; height: 15px; background-color: orange; border: 1px solid black;"></div>Proposed Culvert Widening or Replacement</div> <div style="display: flex; justify-content: space-between; margin-bottom: 5px;"><div style="width: 15px; height: 15px; background-color: purple; border: 1px solid black;"></div>Proposed Street Improvement</div> <div style="display: flex; justify-content: space-between; margin-bottom: 5px;"><div style="width: 15px; height: 15px; background-color: red; border: 1px solid black;"></div>Proposed Outside Mainline Shoulder Widening</div> <div style="display: flex; justify-content: space-between;"><div style="width: 15px; height: 15px; background-color: green; border: 1px solid black;"></div>Proposed Outside Lane Widening</div> </div> <div style="width: 48%;"> <div style="display: flex; justify-content: space-between; margin-bottom: 5px;"><div style="border-top: 1px dashed purple; width: 20px;"></div>Proposed Grading Limits (cut)</div> <div style="display: flex; justify-content: space-between; margin-bottom: 5px;"><div style="border-top: 1px dotted purple; width: 20px;"></div>Proposed Grading Limits (fill)</div> <div style="display: flex; justify-content: space-between; margin-bottom: 5px;"><div style="border-top: 1px dashed orange; width: 20px;"></div>Existing Right-of-way</div> <div style="display: flex; justify-content: space-between;"><div style="border-top: 1px dashed lightblue; width: 20px;"></div>Existing Irrevocable Offer of Dedication</div> </div> </div> <div style="width: 48%; margin-top: 5px;"> <div style="display: flex; justify-content: space-between; margin-bottom: 5px;"><div style="width: 15px; height: 15px; background: repeating-linear-gradient(45deg, transparent, transparent 2px, blue 2px, blue 4px); border: 1px solid black;"></div>Proposed Acquisition Area</div> <div style="display: flex; justify-content: space-between; margin-bottom: 5px;"><div style="width: 15px; height: 15px; background-color: yellow; border: 1px solid black;"></div>Proposed Temporary Easement</div> <div style="display: flex; justify-content: space-between; margin-bottom: 5px;"><div style="width: 15px; height: 15px; background-color: lightgray; border: 1px solid black; display: flex; align-items: center; justify-content: center;"></div>Proposed Bus Stop to be Upgraded</div> <div style="display: flex; justify-content: space-between;"><div style="width: 15px; height: 15px; background-color: tan; border: 1px solid black;"></div>Future Gaming Site</div> </div>



Proposed Restriping

Property Boundary

LAND USE LEGEND


FS
 Fire Station

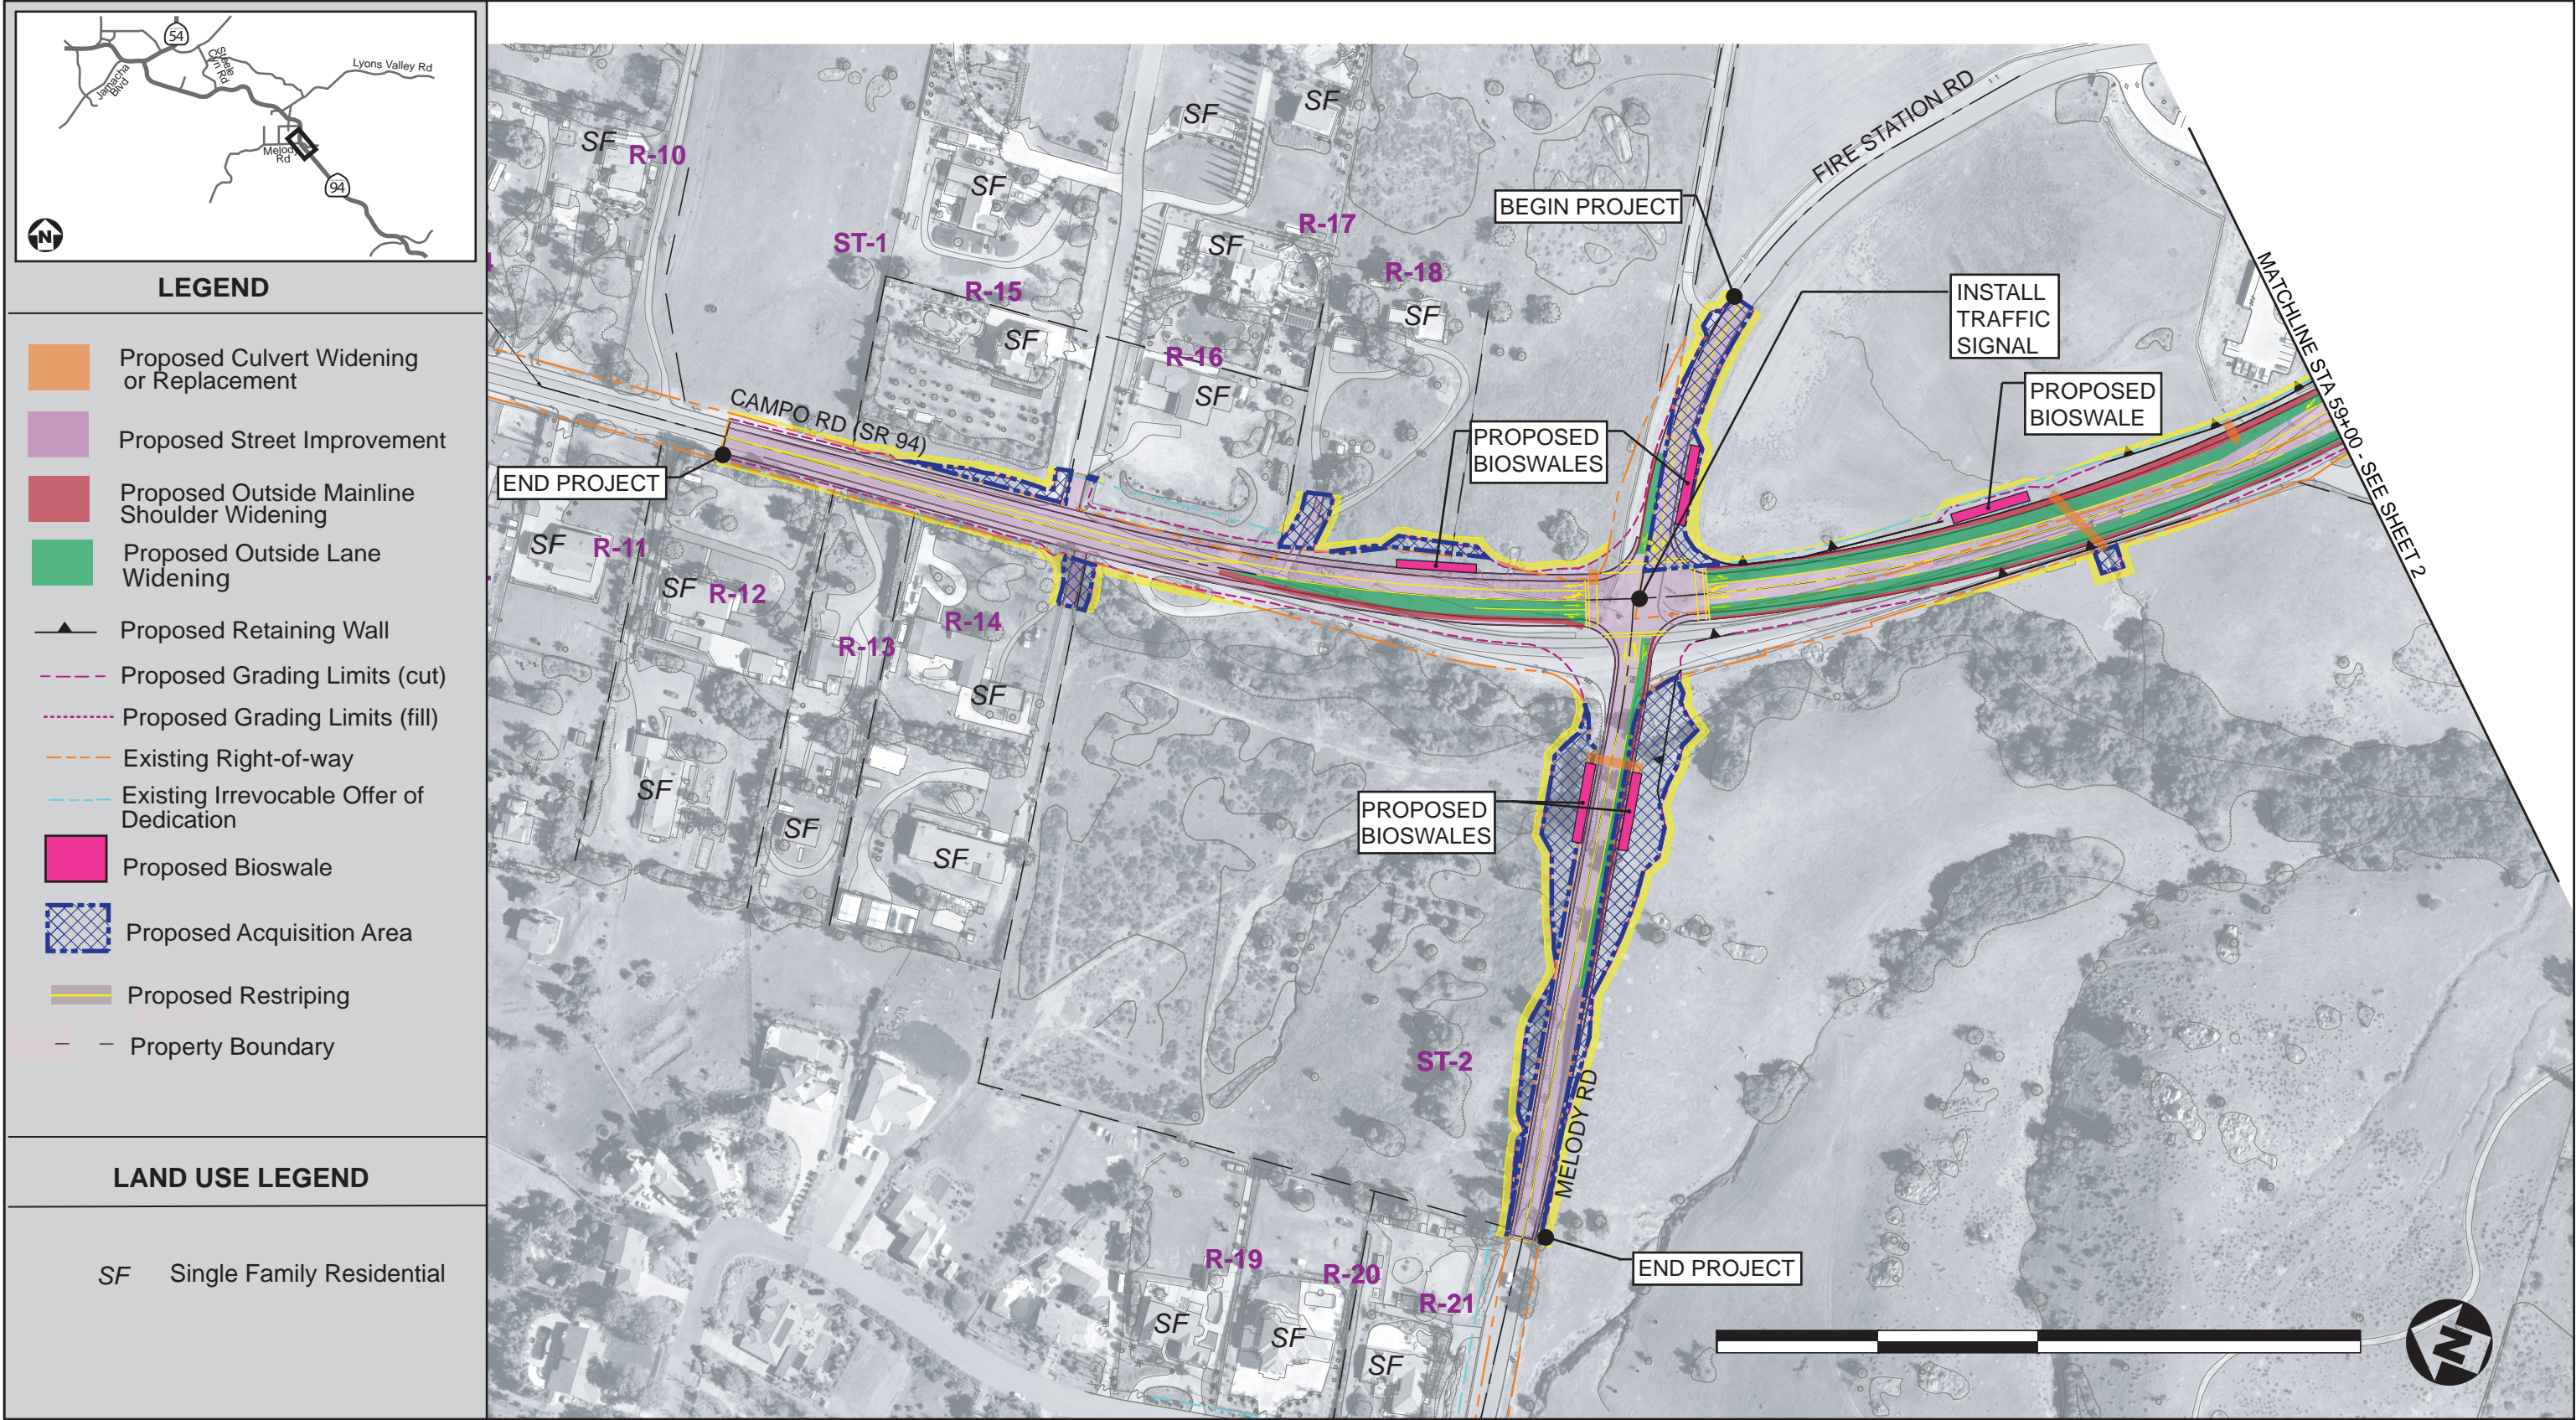

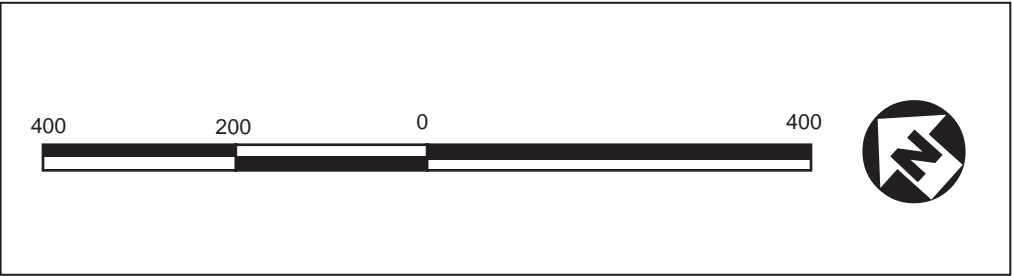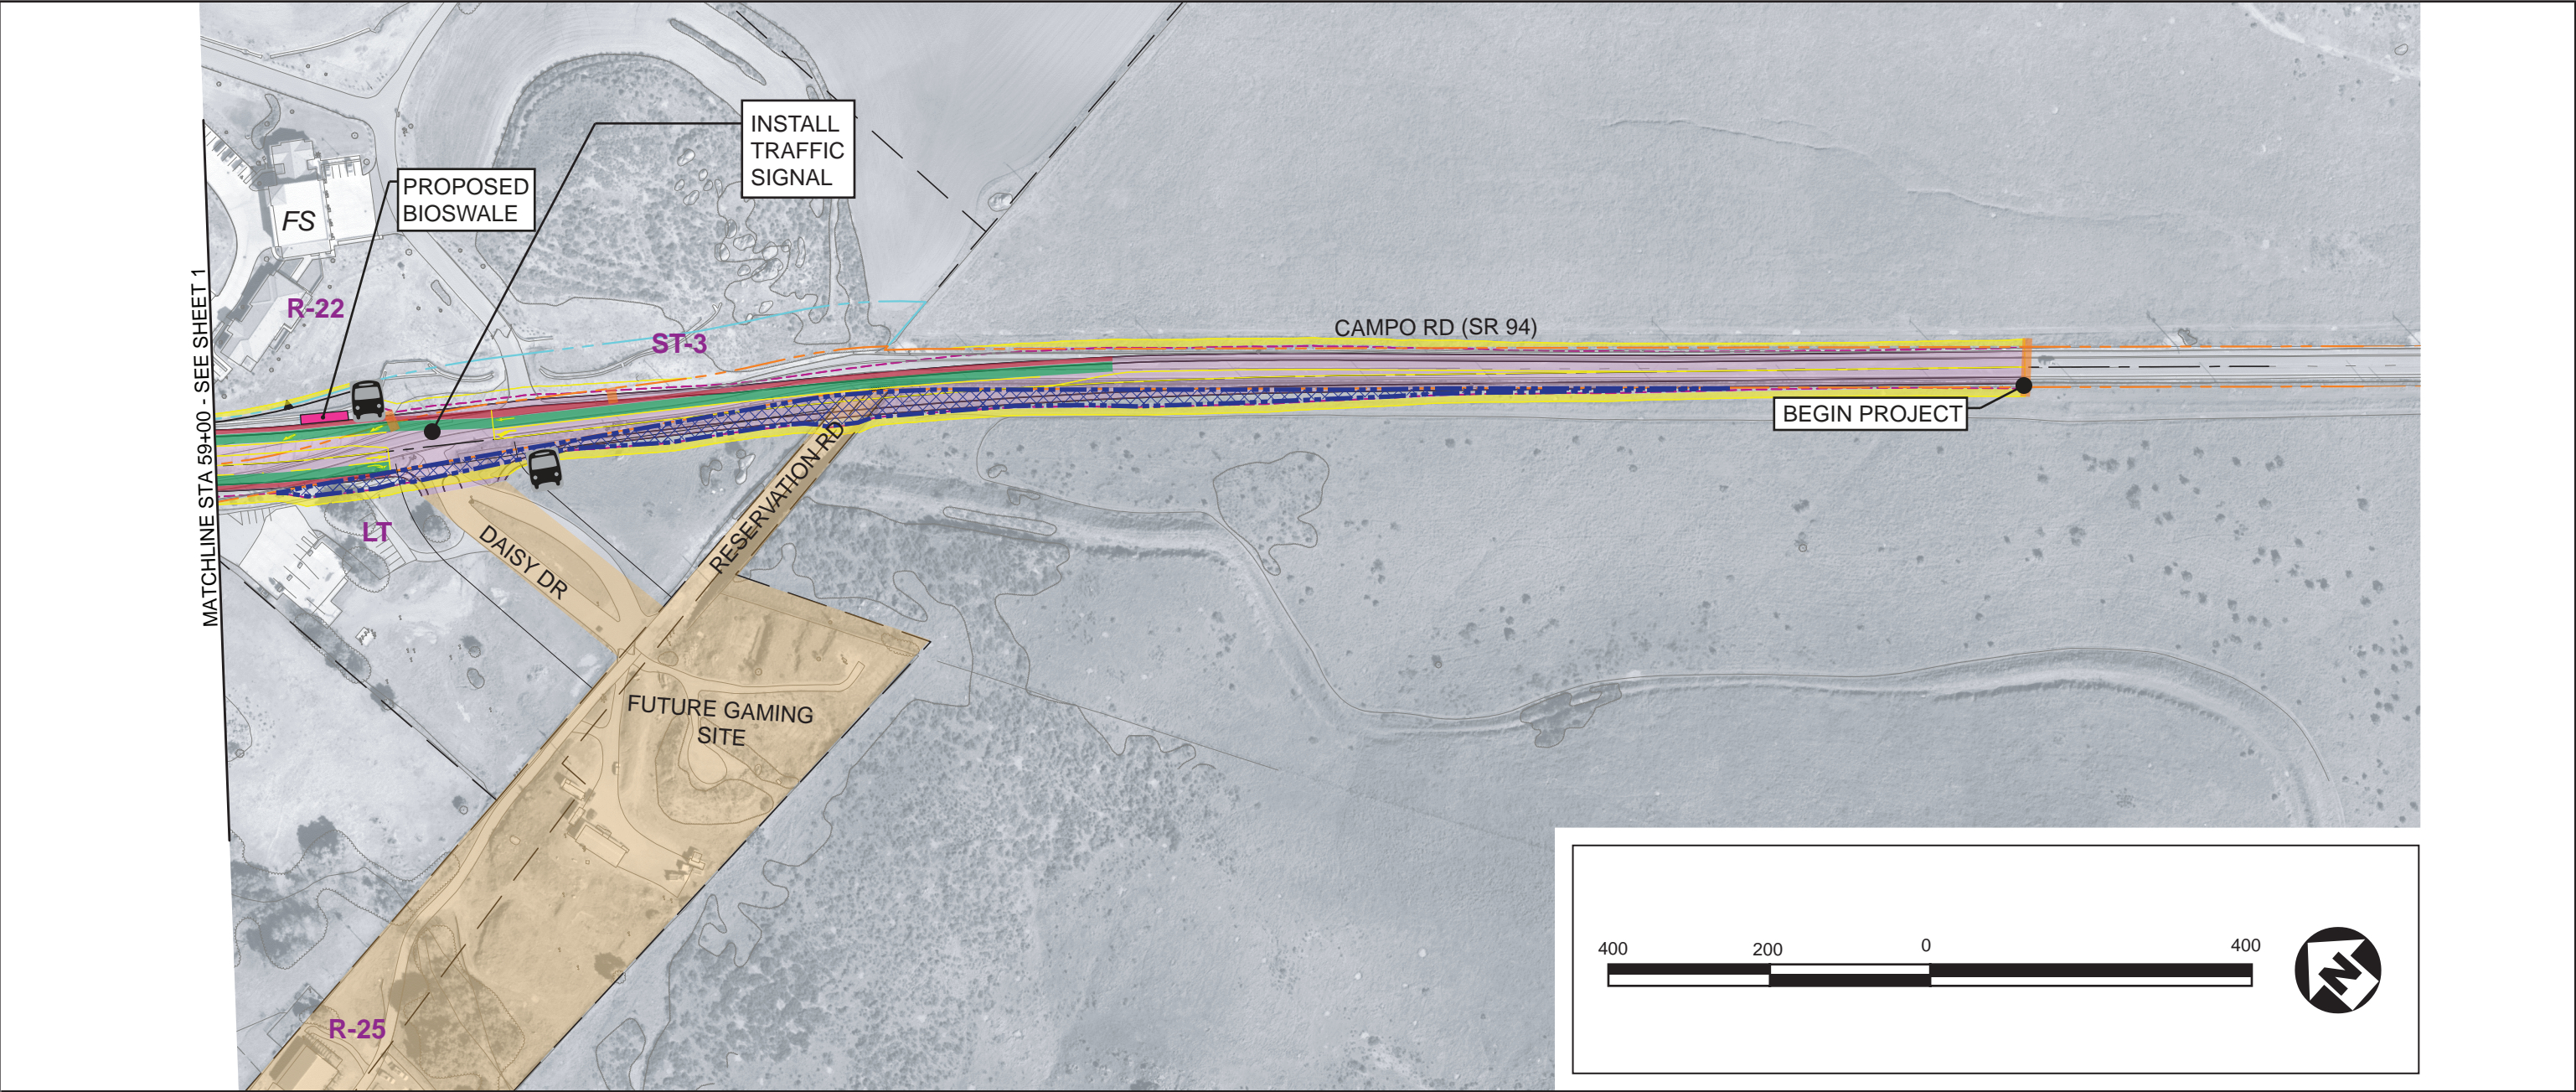


LEGEND

<div style="display: flex; justify-content: space-between; margin-bottom: 5px;"> <div style="width: 40%;"> <div style="display: flex; align-items: center; margin-bottom: 5px;"> <div style="width: 20px; height: 20px; background-color: orange; margin-right: 5px;"></div> <div>Proposed Culvert Widening or Replacement</div> </div> <div style="display: flex; align-items: center; margin-bottom: 5px;"> <div style="width: 20px; height: 20px; background-color: purple; margin-right: 5px;"></div> <div>Proposed Street Improvement</div> </div> <div style="display: flex; align-items: center; margin-bottom: 5px;"> <div style="width: 20px; height: 20px; background-color: red; margin-right: 5px;"></div> <div>Proposed Outside Mainline Shoulder Widening</div> </div> <div style="display: flex; align-items: center; margin-bottom: 5px;"> <div style="width: 20px; height: 20px; background-color: green; margin-right: 5px;"></div> <div>Proposed Outside Lane Widening</div> </div> </div> <div style="width: 40%;"> <div style="display: flex; align-items: center; margin-bottom: 5px;"> <div style="width: 20px; border-bottom: 2px dashed magenta; margin-right: 5px;"></div> <div>Proposed Grading Limits (cut)</div> </div> <div style="display: flex; align-items: center; margin-bottom: 5px;"> <div style="width: 20px; border-bottom: 2px dotted magenta; margin-right: 5px;"></div> <div>Proposed Grading Limits (fill)</div> </div> <div style="display: flex; align-items: center; margin-bottom: 5px;"> <div style="width: 20px; border-bottom: 2px dashed orange; margin-right: 5px;"></div> <div>Existing Right-of-way</div> </div> <div style="display: flex; align-items: center; margin-bottom: 5px;"> <div style="width: 20px; border-bottom: 2px dashed lightblue; margin-right: 5px;"></div> <div>Existing Irrevocable Offer of Dedication</div> </div> <div style="display: flex; align-items: center; margin-bottom: 5px;"> <div style="width: 20px; height: 20px; background-color: magenta; margin-right: 5px;"></div> <div>Proposed Bioswale</div> </div> </div> <div style="width: 30%; vertical-align: top;"> <div style="display: flex; align-items: center; margin-bottom: 5px;"> <div style="width: 20px; height: 20px; background: repeating-linear-gradient(45deg, transparent, transparent 2px, blue 2px, blue 4px); margin-right: 5px;"></div> <div>Proposed Acquisition Area</div> </div> <div style="display: flex; align-items: center; margin-bottom: 5px;"> <div style="width: 20px; height: 20px; background-color: yellow; margin-right: 5px;"></div> <div>Proposed Temporary Easement</div> </div> <div style="display: flex; align-items: center; margin-bottom: 5px;"> <div style="width: 20px; height: 20px; background: radial-gradient(circle, black 1px, transparent 1px); background-size: 4px 4px; margin-right: 5px;"></div> <div>Proposed Bus Stop to be Upgraded</div> </div> <div style="display: flex; align-items: center; margin-bottom: 5px;"> <div style="width: 20px; height: 20px; background-color: tan; margin-right: 5px;"></div> <div>Future Gaming Site</div> </div> </div> </div>	<div style="display: flex; justify-content: space-between; margin-bottom: 5px;"> <div style="width: 40%;"> <div style="display: flex; align-items: center; margin-bottom: 5px;"> <div style="width: 20px; height: 20px; background-color: #d3d3d3; margin-right: 5px;"></div> <div>Proposed Restriping</div> </div> <div style="display: flex; align-items: center; margin-bottom: 5px;"> <div style="width: 20px; border-bottom: 2px dashed black; margin-right: 5px;"></div> <div>Property Boundary</div> </div> </div> <div style="text-align: center; margin-bottom: 5px;"> LAND USE LEGEND </div> <div style="display: flex; justify-content: space-around; margin-bottom: 5px;"> <div style="width: 40px; height: 20px; background-color: #f5f5dc; border: 1px solid black;"></div> <div>FS</div> </div> <div style="text-align: center;">Fire Station</div> </div>
---	--

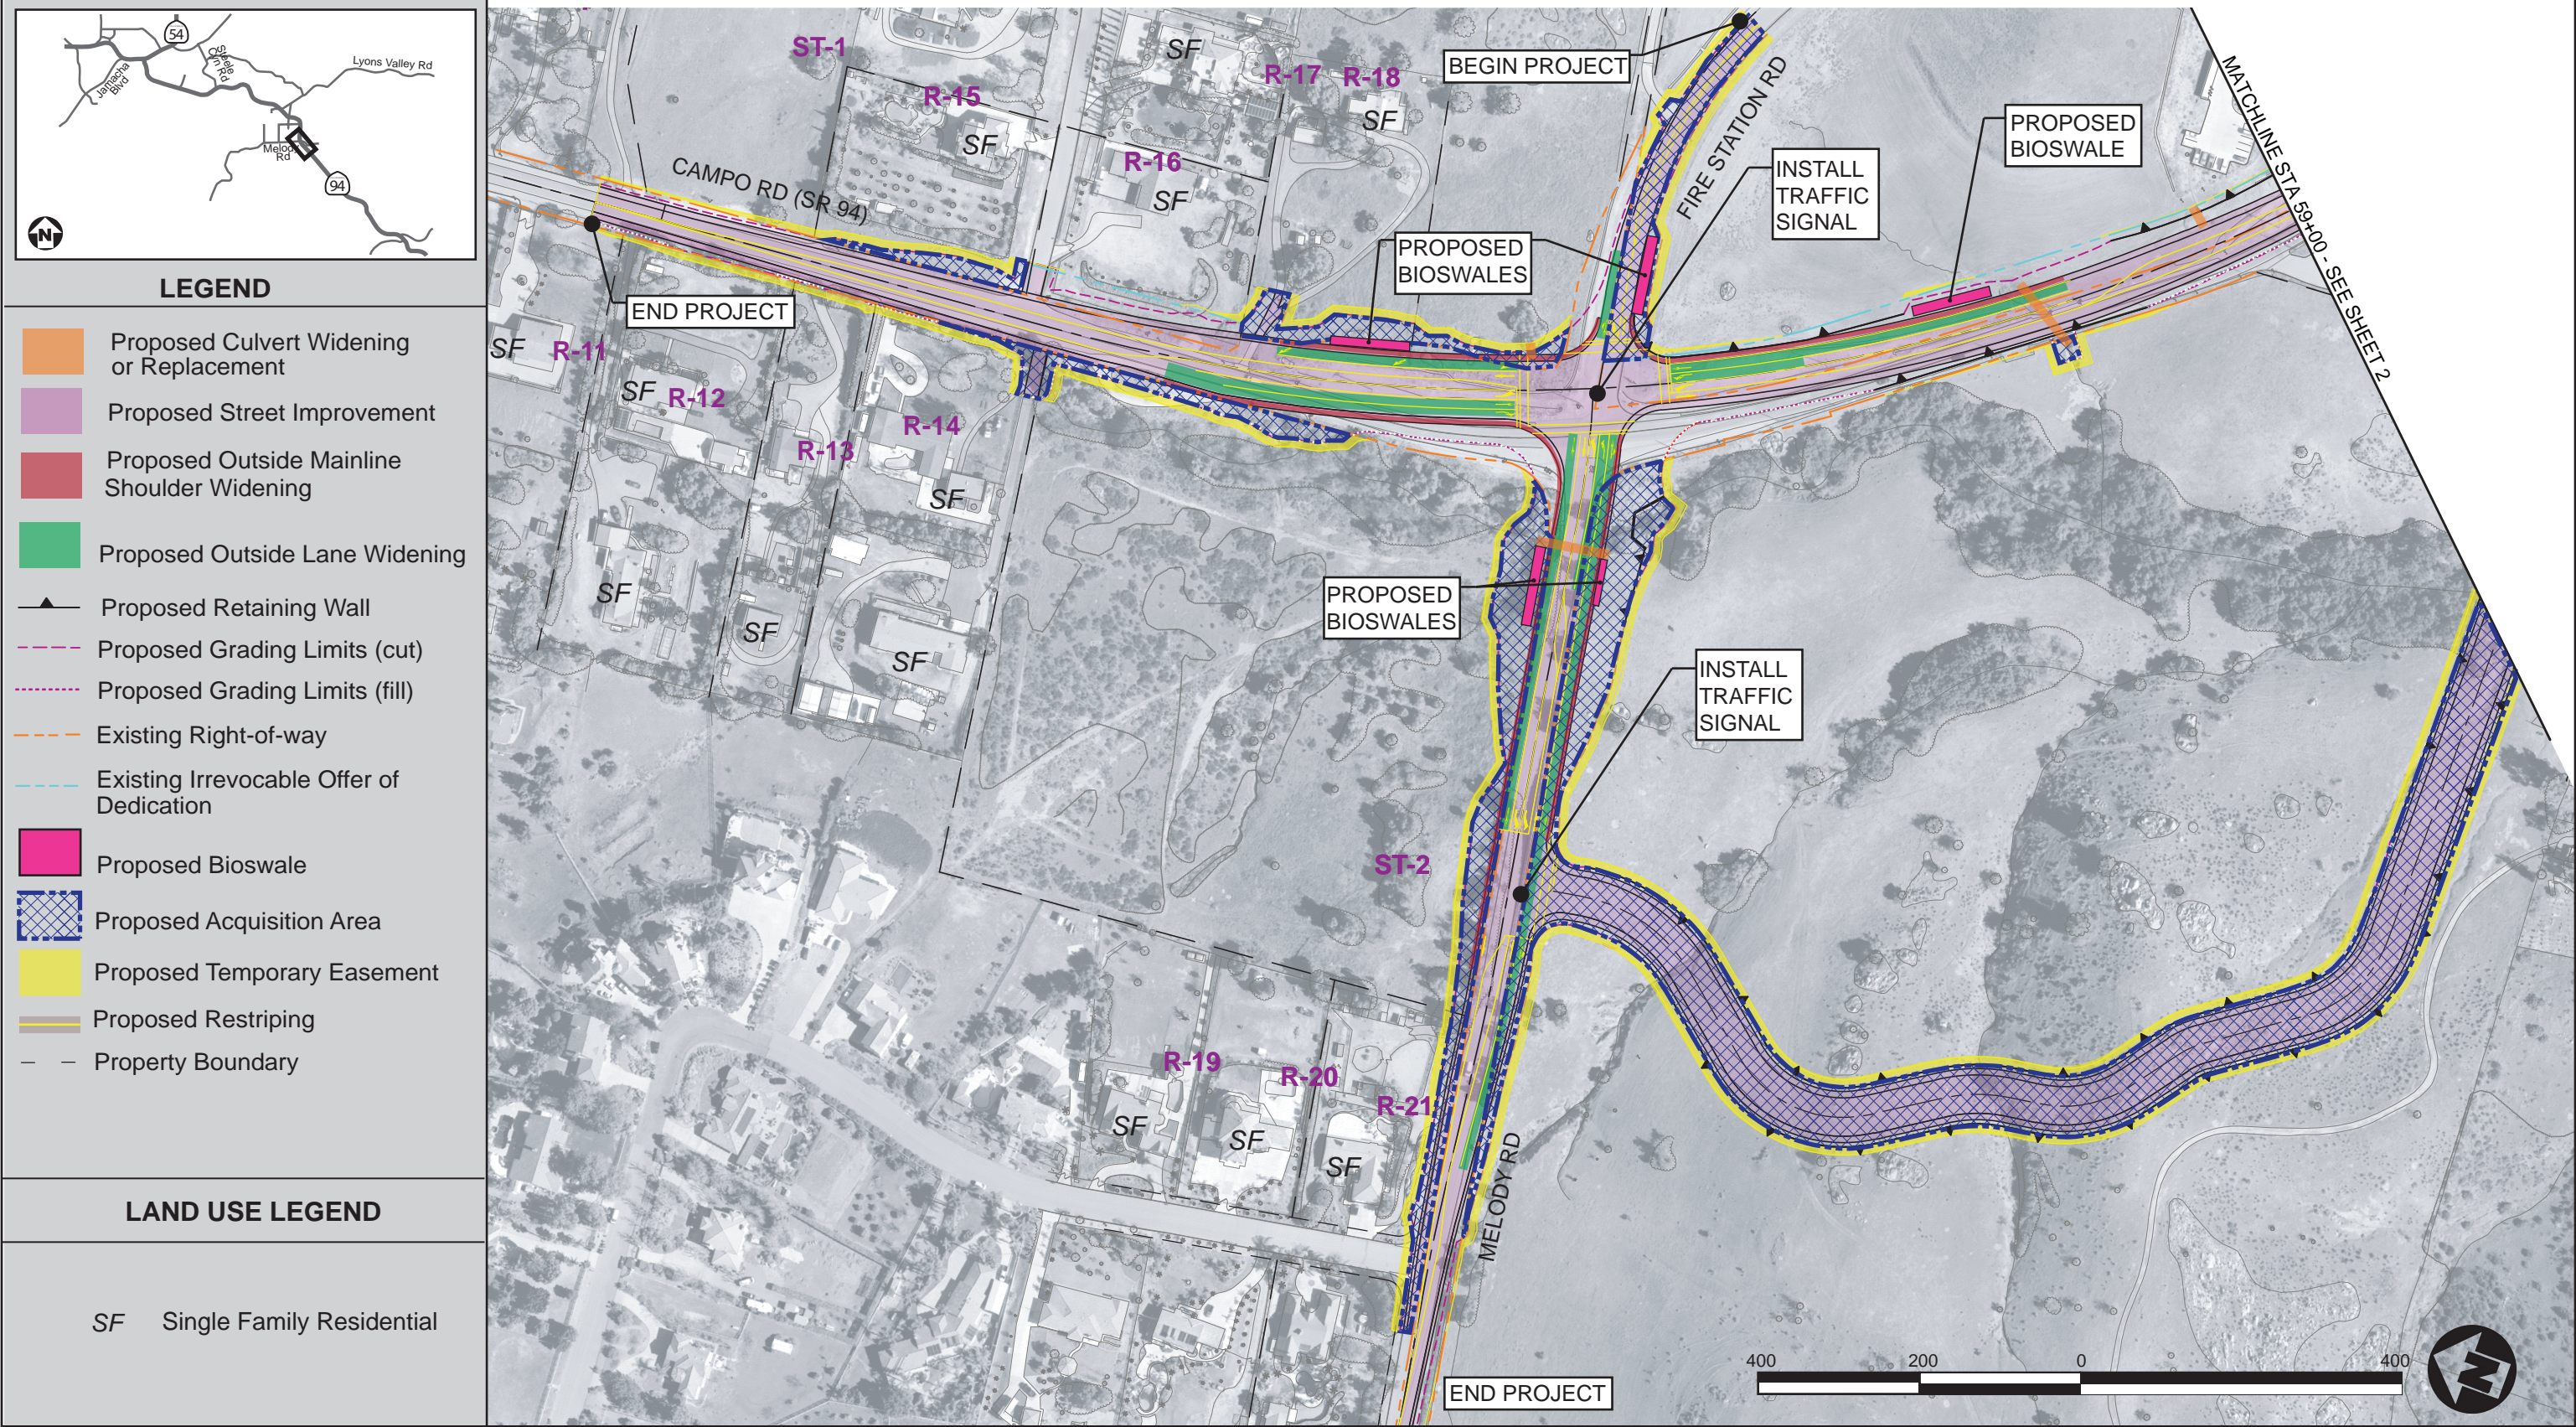

SOURCE: Caltrans, 2014; Kimley-Horn and Associates, 2014; EDS, 2015

Access Road Option 3: New Access from Melody Road (Sheet 1)

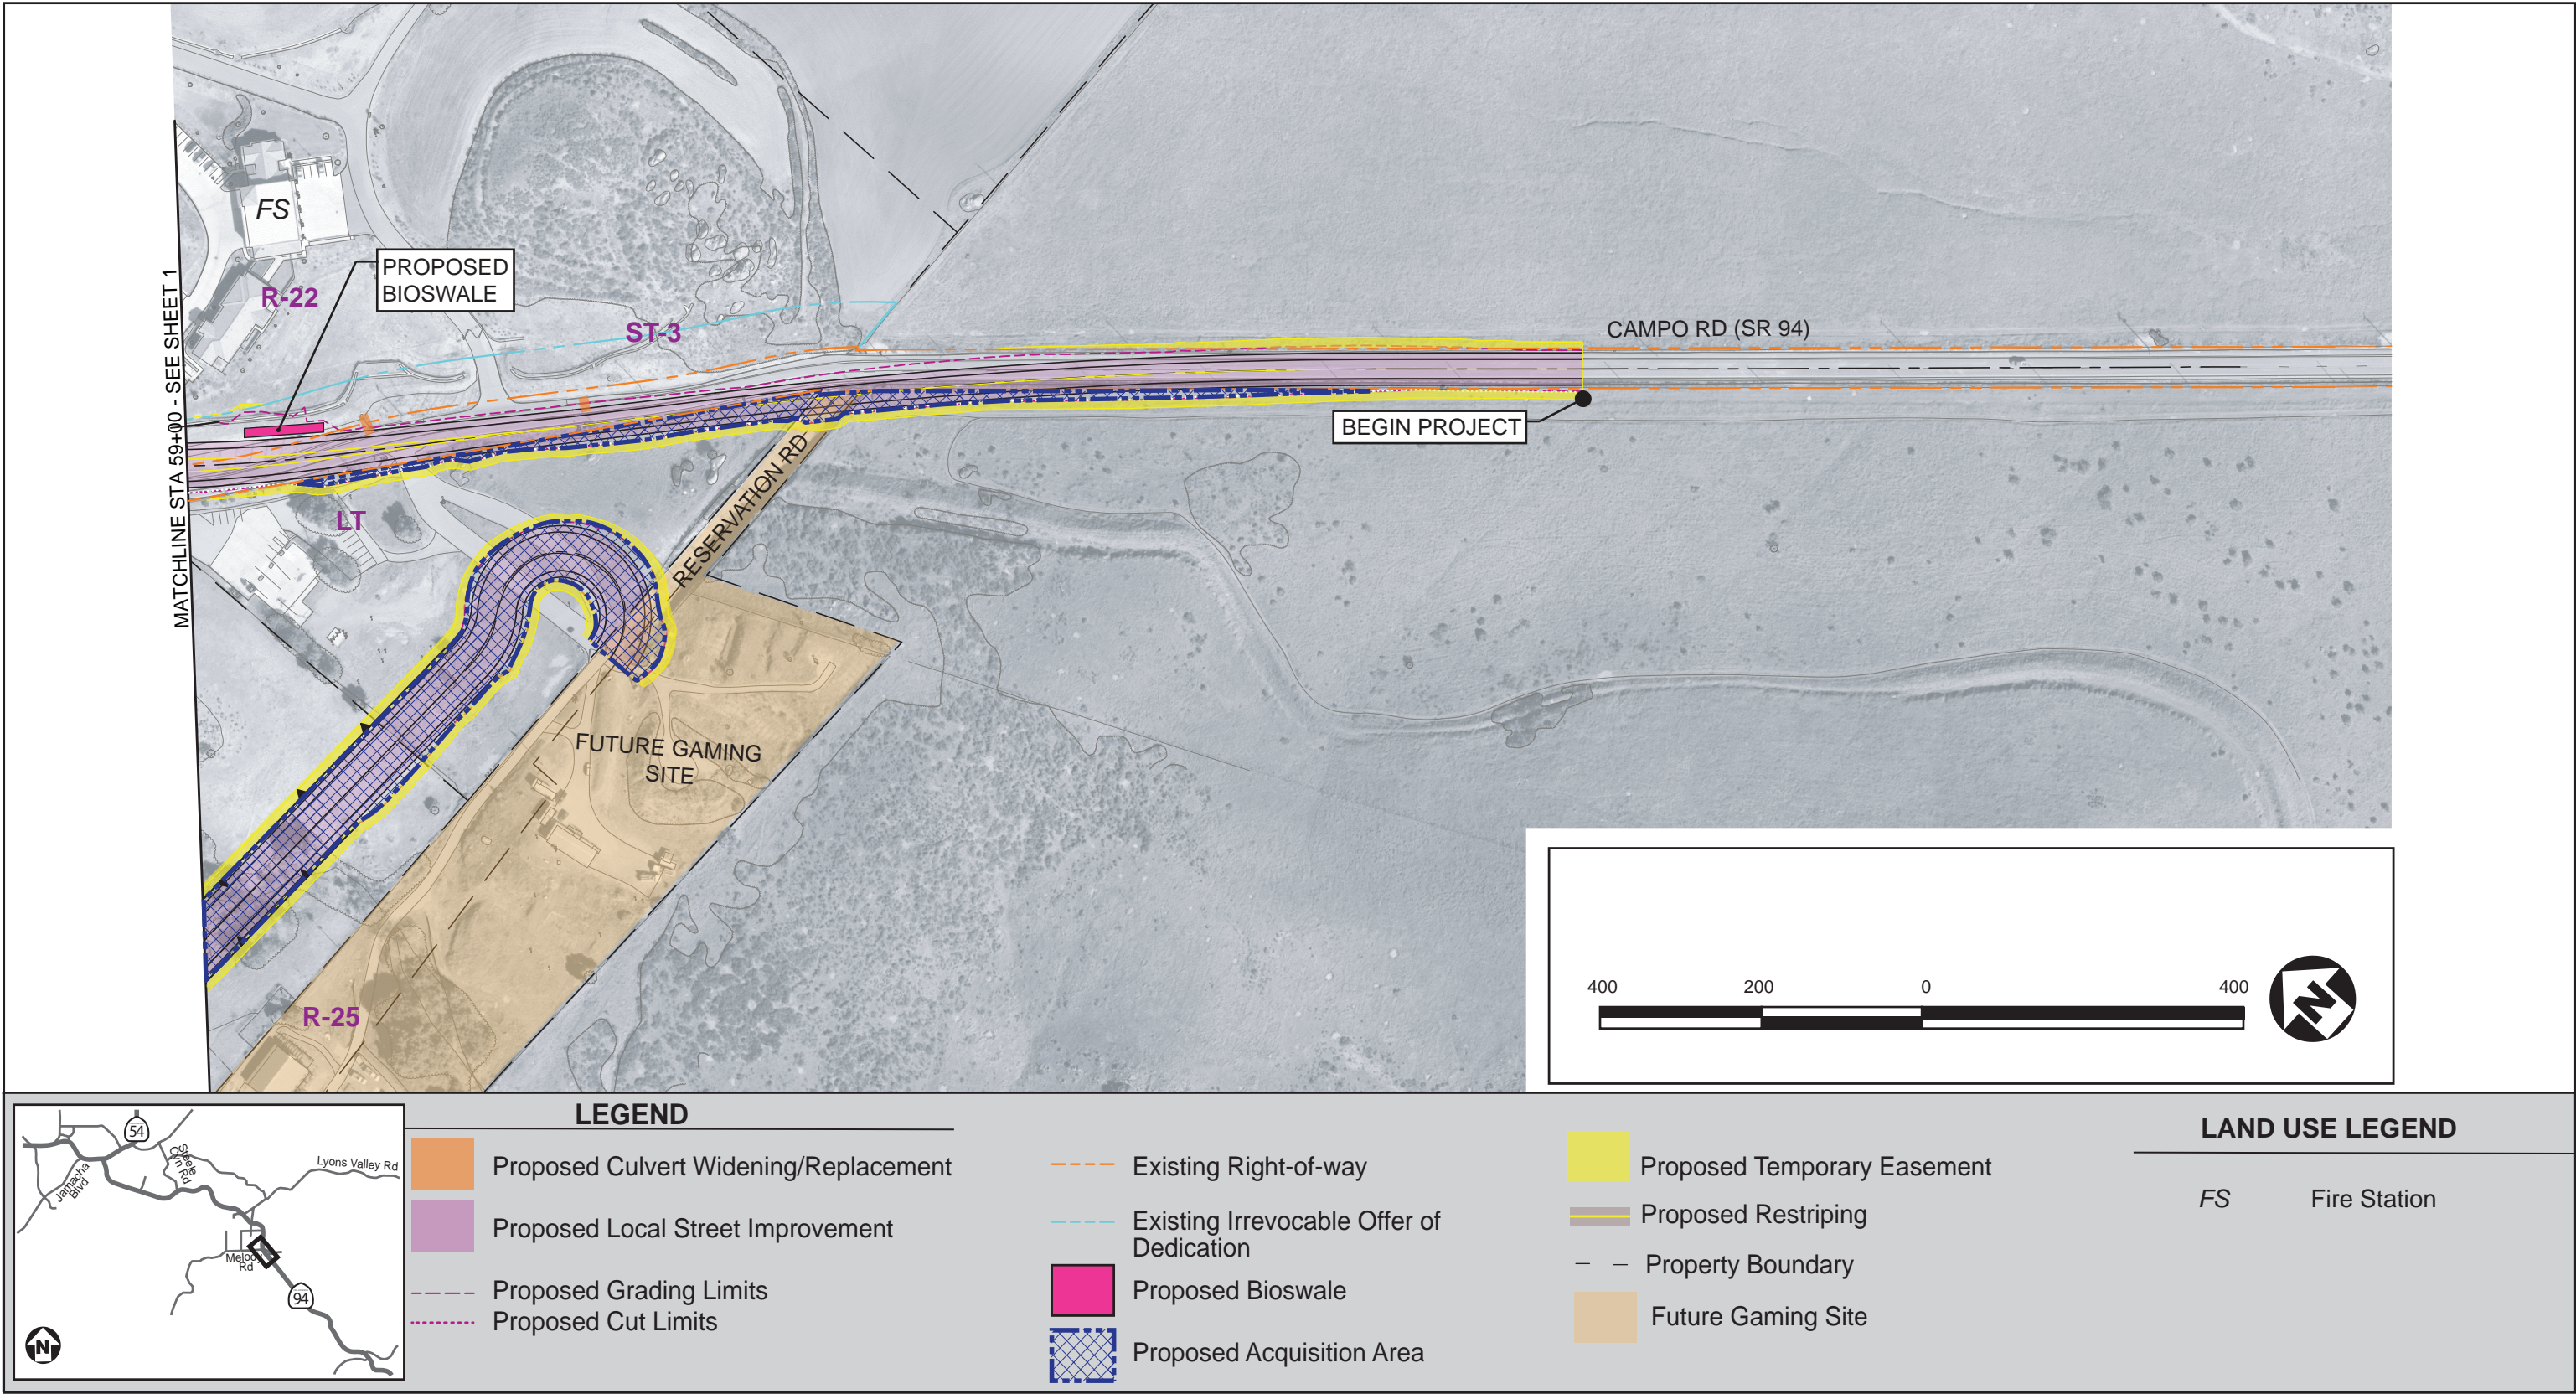

SOURCE: Caltrans, 2014; Kimley-Horn and Associates, 2014; EDS, 2015